


2. kerros

1:200

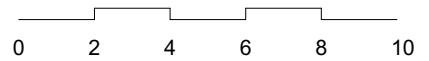




3. kerros


1:200



4. kerros

1:200

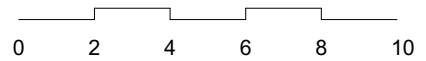

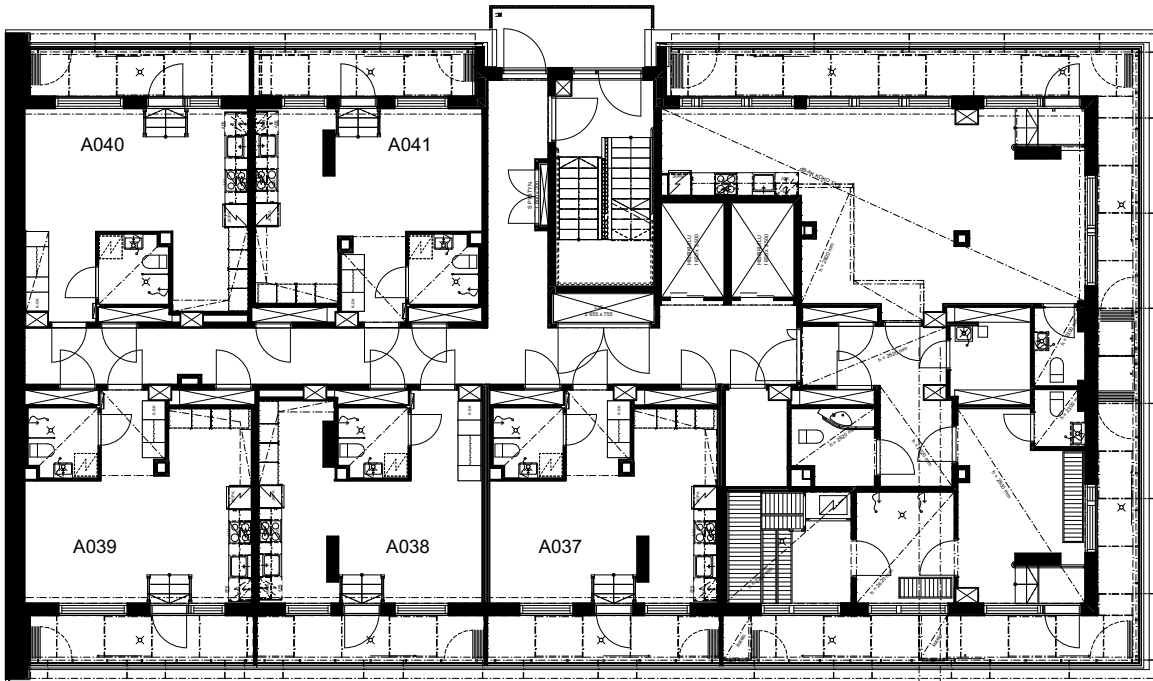


5. kerros

1:200



6. kerros

1:200

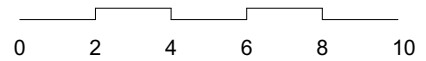




7. kerros

1:200



8. kerros

1:200

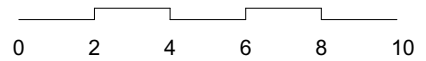




9. kerros


1:200



10. kerros


1:200

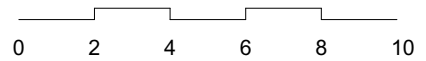


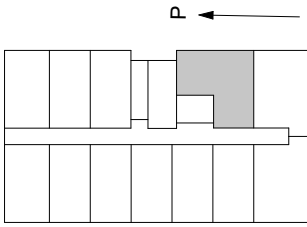

2H+KT 42m²


- A001 2.krs terassi
- A013 3.krs
- A025 4.krs
- A042 6.krs
- A054 7.krs
- A066 8.krs
- A078 9.krs
- A090 10.krs

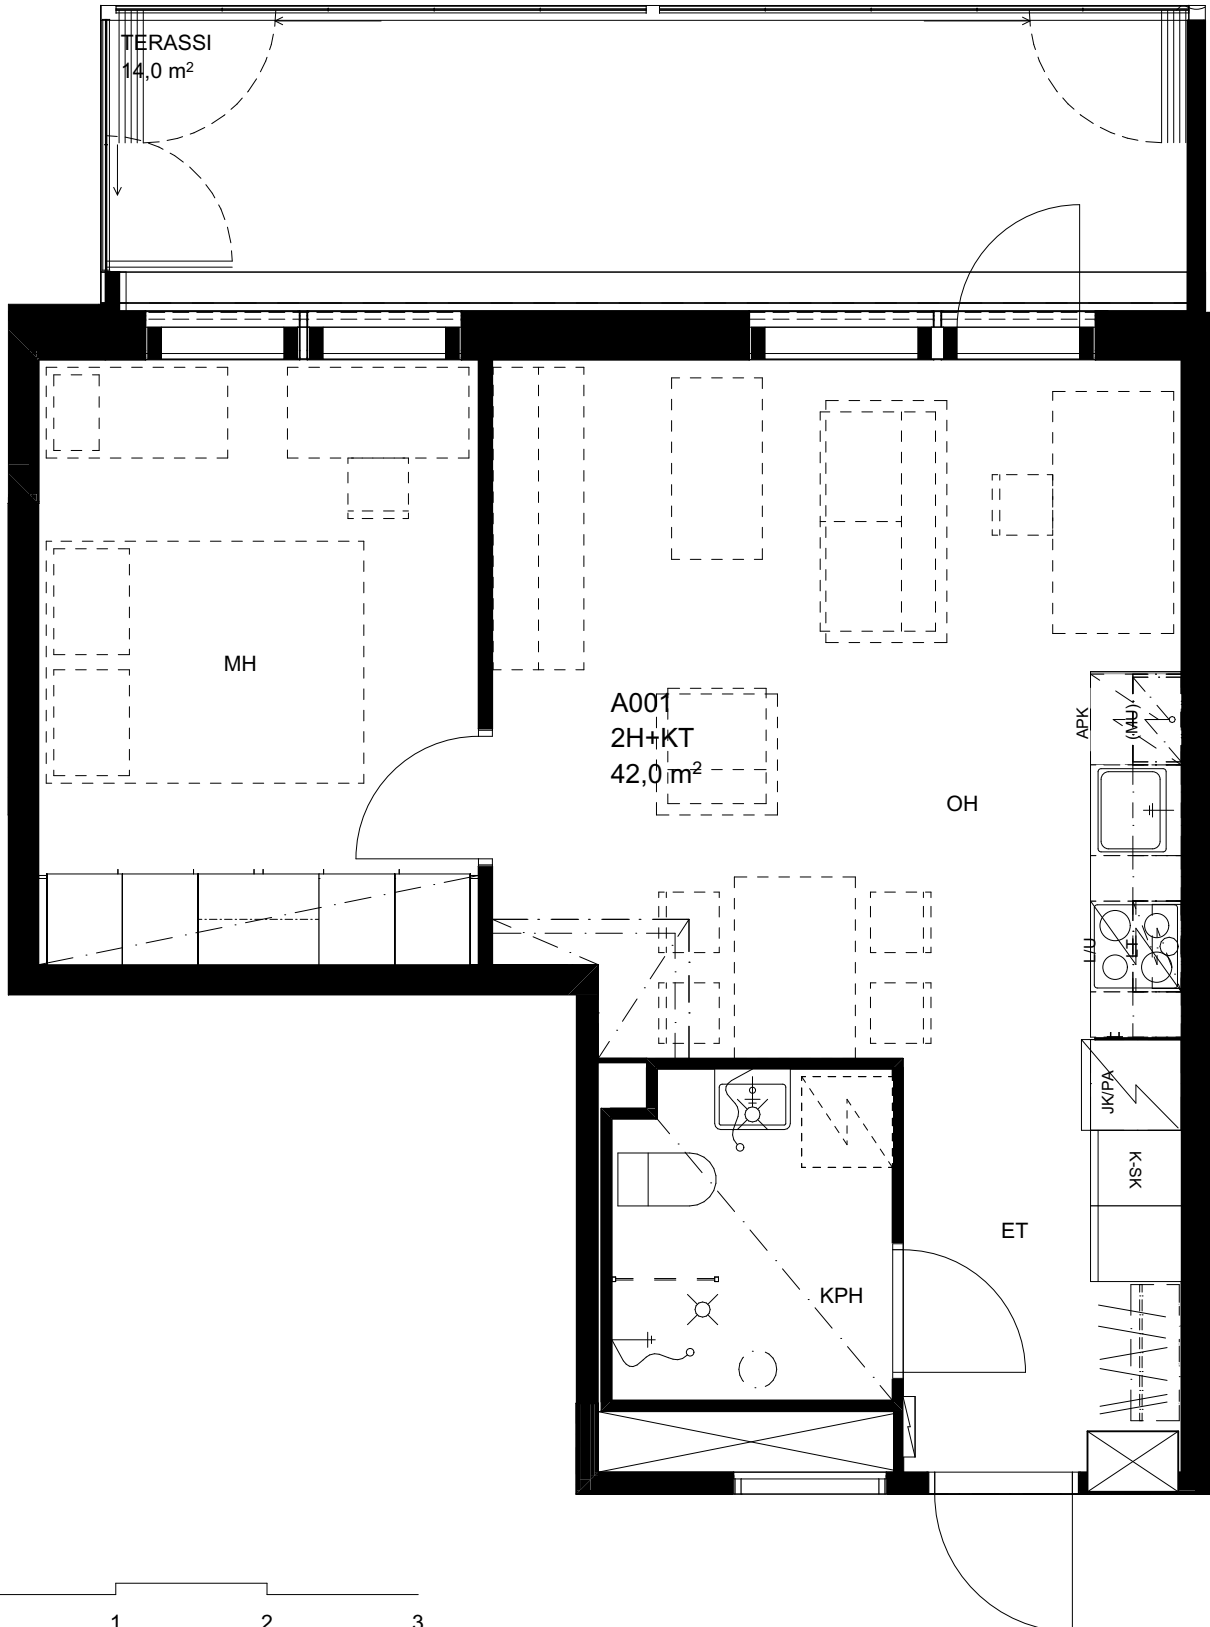


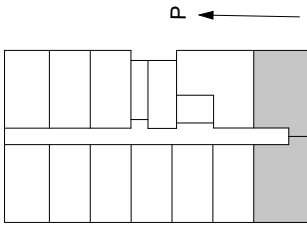

2H+KT 36,5m²

- A002 2.krs terassi
- A003 2.krs peilikuva
- A014 3.krs
- A015 3.krs peilikuva
- A026 4.krs
- A027 4.krs peilikuva
- A043 6.krs
- A044 6.krs peilikuva
- A055 7.krs
- A056 7.krs peilikuva
- A067 8.krs
- A068 8.krs peilikuva
- A079 9.krs
- A080 9.krs peilikuva
- A091 10.krs
- A092 10.krs peilikuva

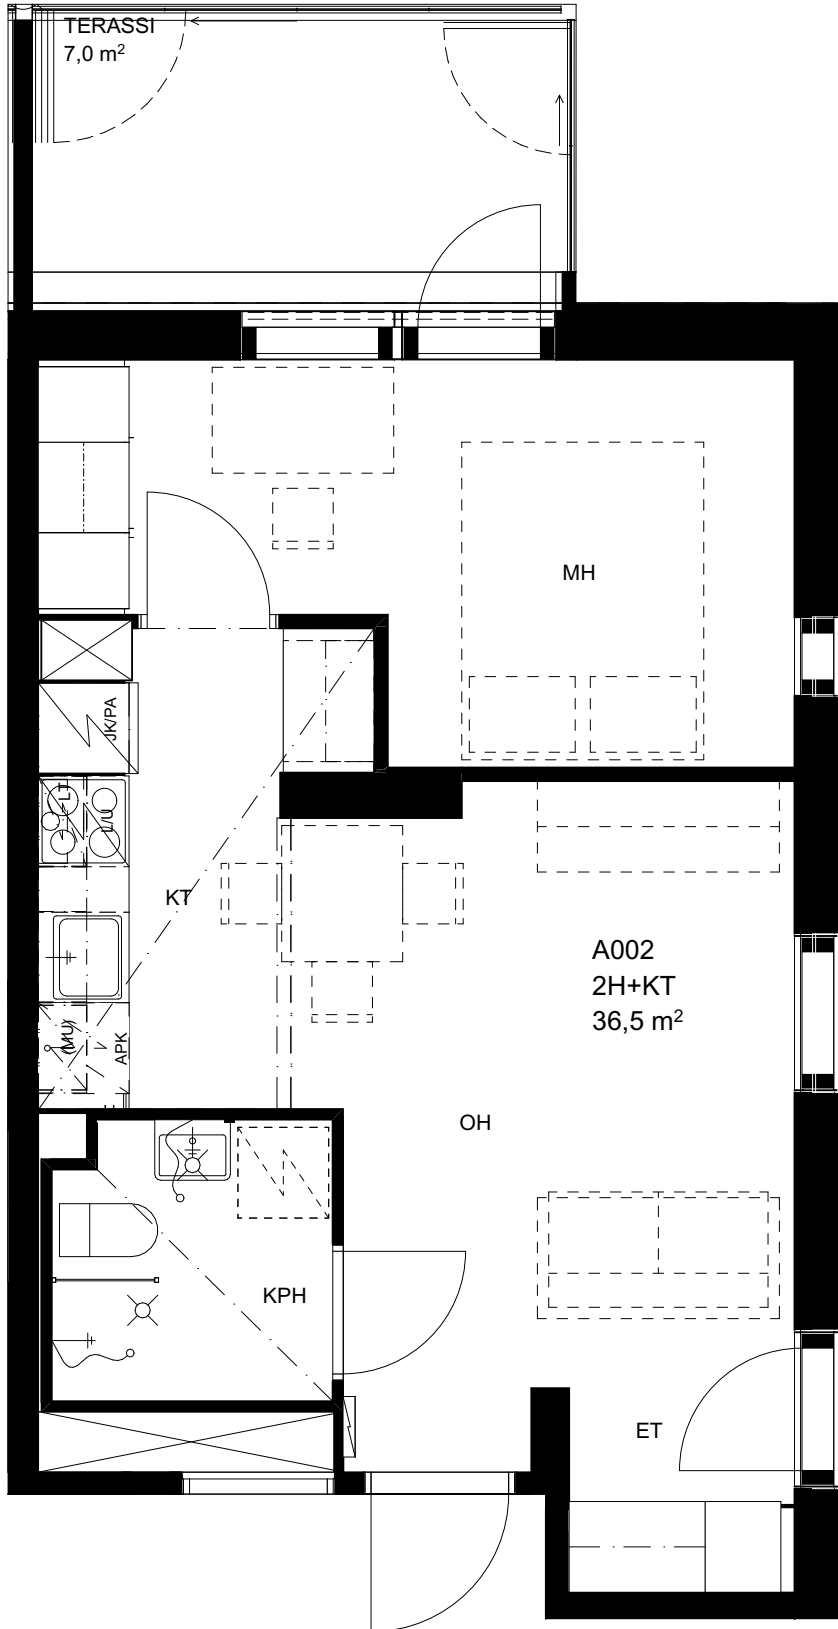

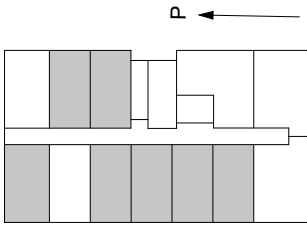


1H+KT 27,5m²


A004	2.krs		A057	7.krs
A005	2.krs		A058	7.krs
A006	2.krs		A059	7.krs
A007	2.krs		A060	7.krs
A009	2.krs		A062	7.krs
A011	2.krs	terassi	A064	7.krs
A012	2.krs	terassi	A065	7.krs

A016	3.krs		A069	8.krs
A017	3.krs		A070	8.krs
A018	3.krs		A071	8.krs
A019	3.krs		A072	8.krs
A021	3.krs		A074	8.krs
A023	3.krs		A076	8.krs
A024	3.krs		A077	8.krs

A028	4.krs		A081	9.krs
A029	4.krs		A082	9.krs
A030	4.krs		A083	9.krs
A031	4.krs		A084	9.krs
A033	4.krs		A086	9.krs
A035	4.krs		A088	9.krs
A036	4.krs		A089	9.krs


A045	6.krs		A093	10.krs
A046	6.krs		A094	10.krs
A047	6.krs		A095	10.krs
A048	6.krs		A096	10.krs
A050	6.krs		A098	10.krs
A052	6.krs		A099	10.krs
A053	6.krs		A100	10.krs
			A101	10.krs

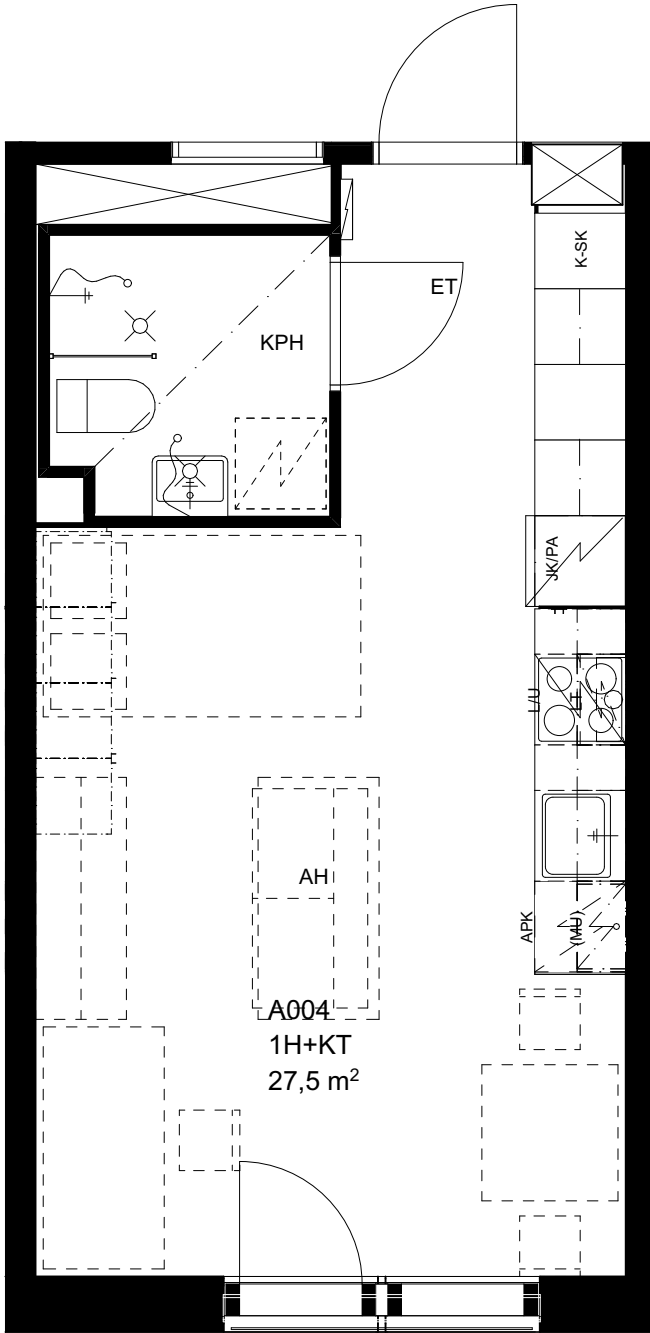


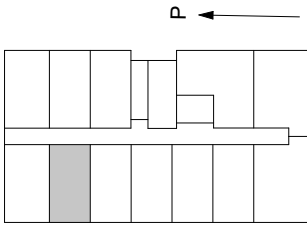

1H+KT 27,5m²


- A008 2.krs
- A020 3.krs
- A032 4.krs
- A049 6.krs
- A061 7.krs
- A073 8.krs
- A085 9.krs
- A097 10.krs

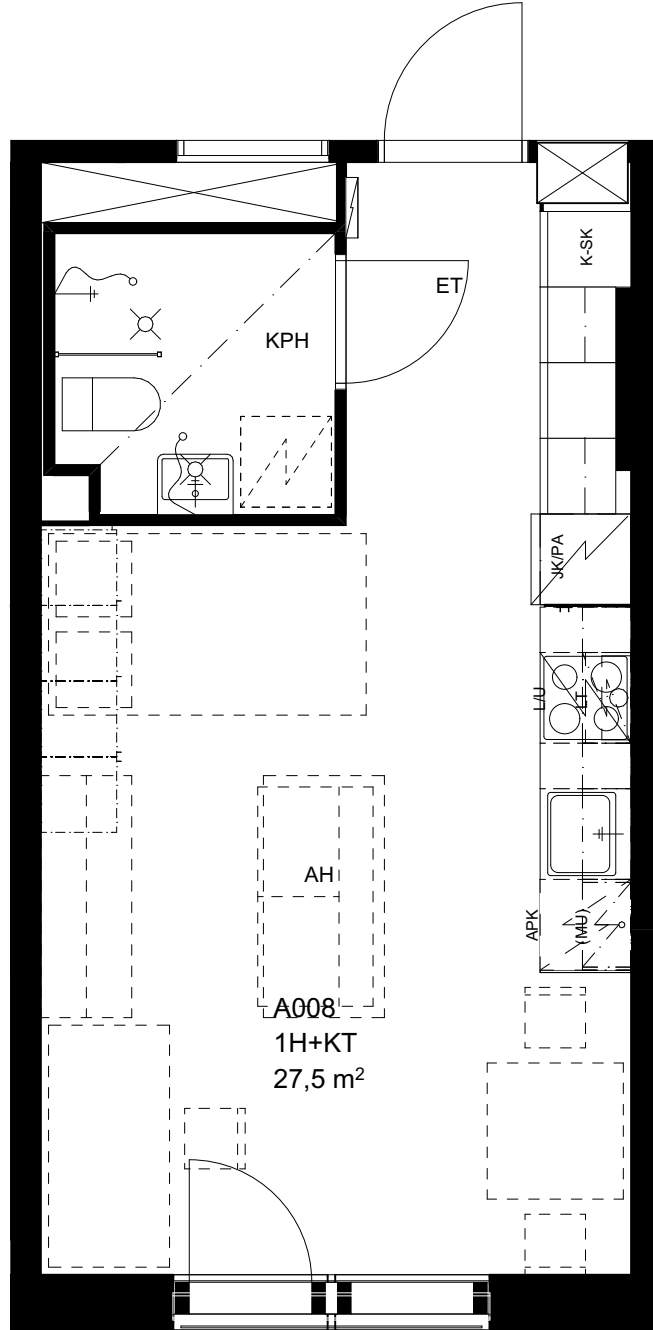

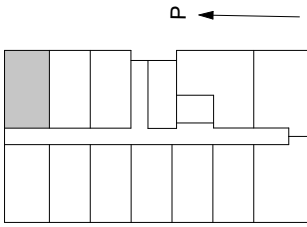


1H+KT 27,5m²

- A010 2.krs terassi
- A022 3.krs
- A034 4.krs
- A051 6.krs
- A063 7.krs
- A075 8.krs
- A087 9.krs

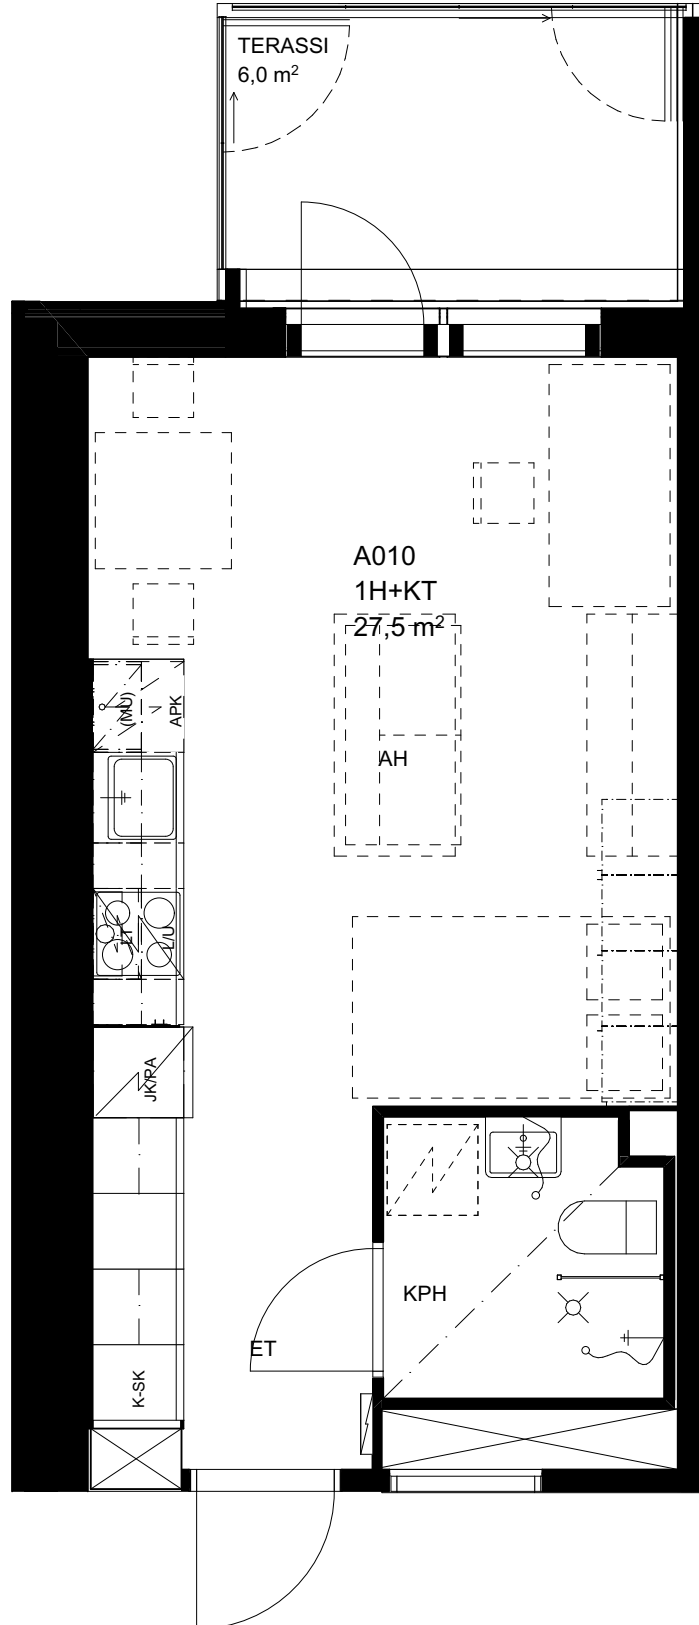


P ←

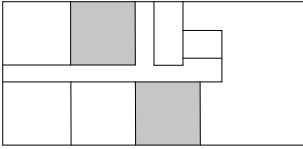


1H+KT+ALK 31,5m²

A037 5.krs parveke


A041 5.krs parveke

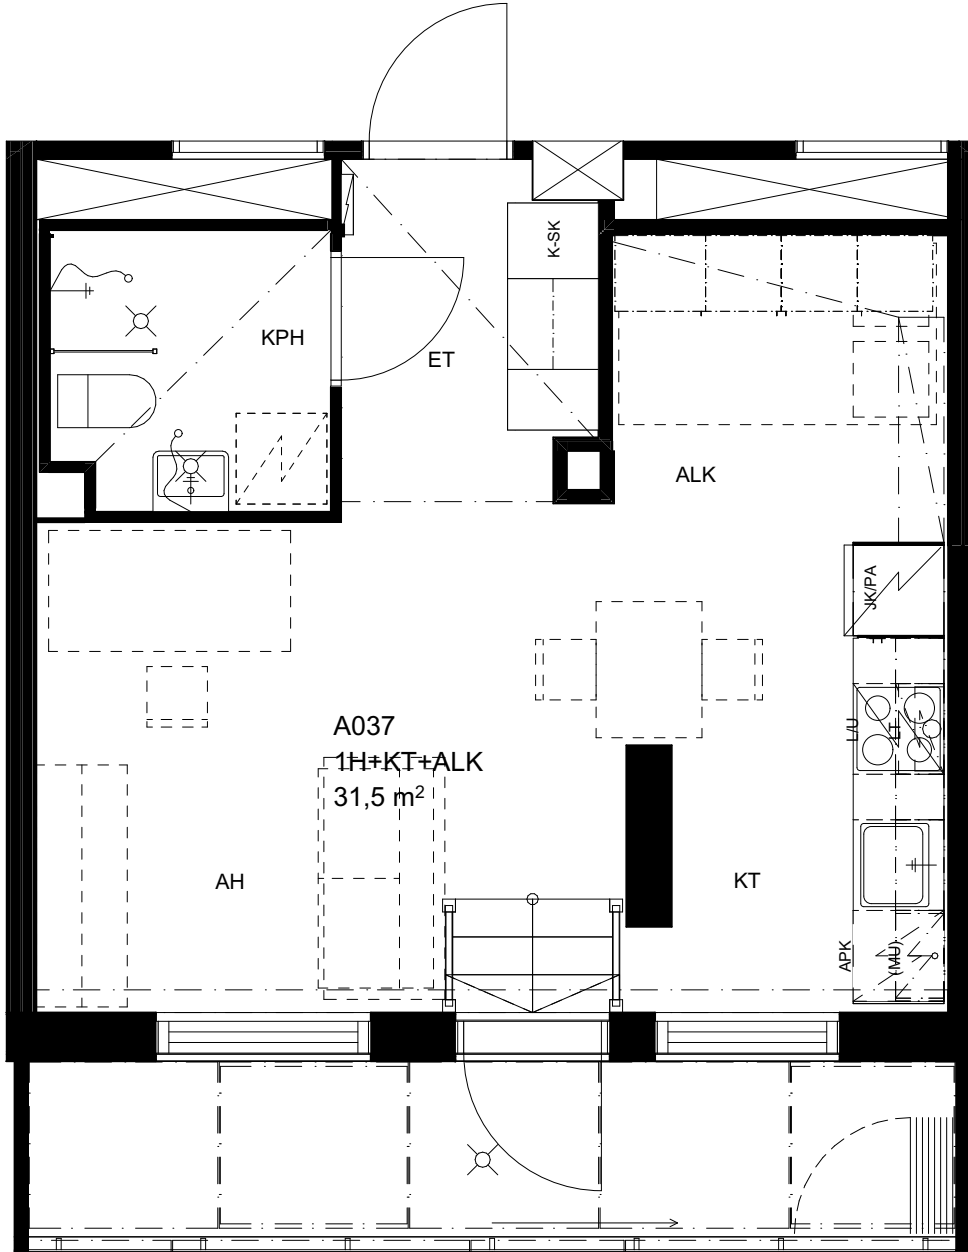


P. ←

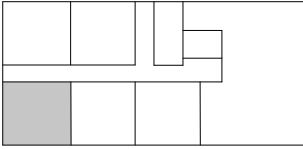


1H+KT+ALK 31,5m²
A039 5.krs parveke

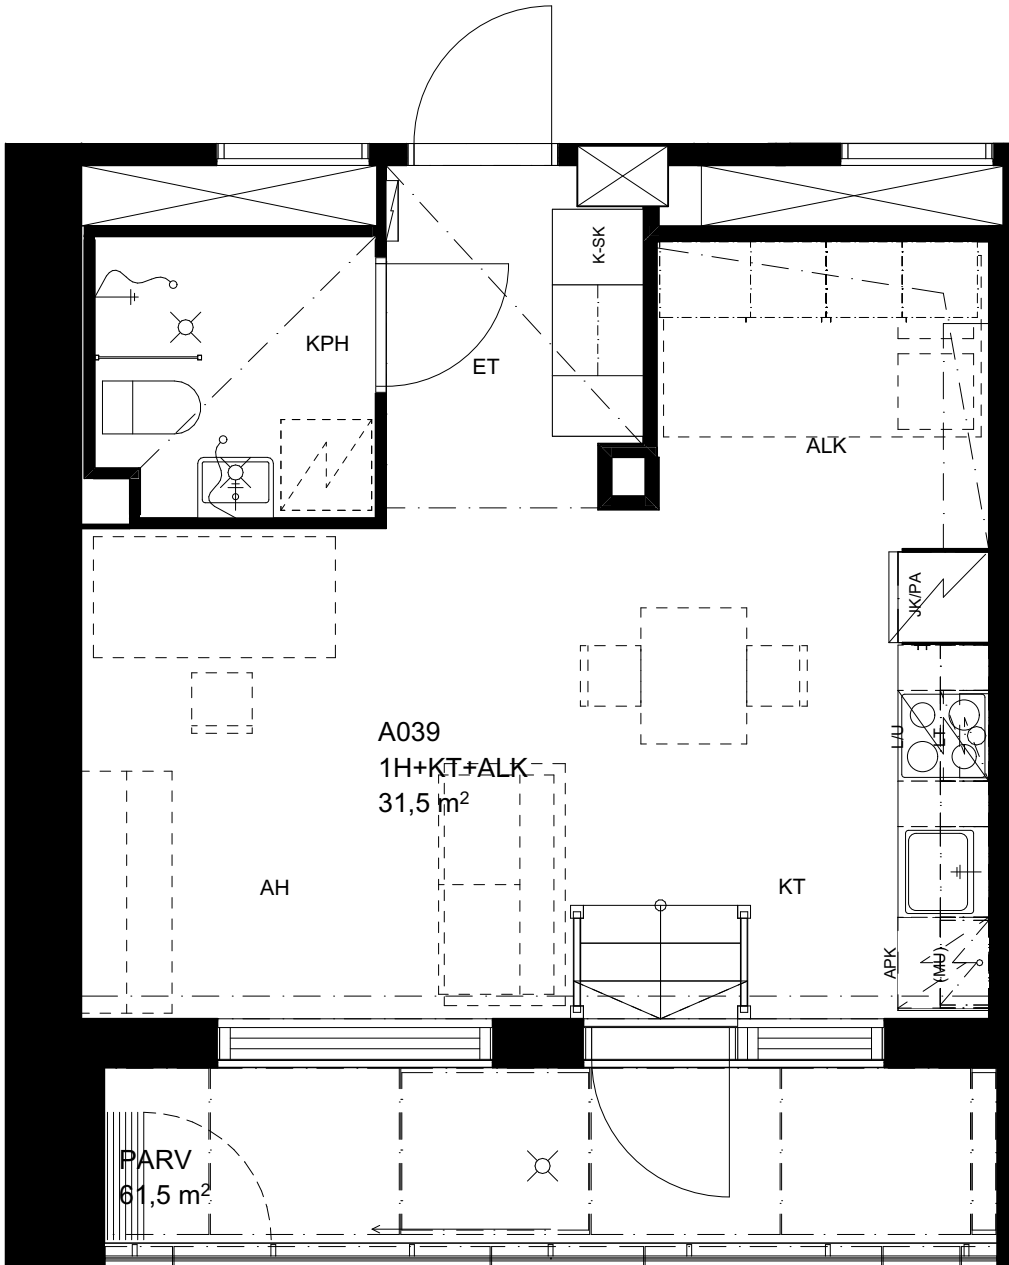


P. ←

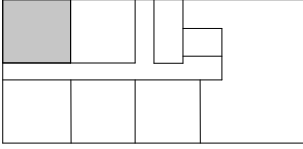

1H+KT+ALK 32,0m²
A040 5.krs parveke

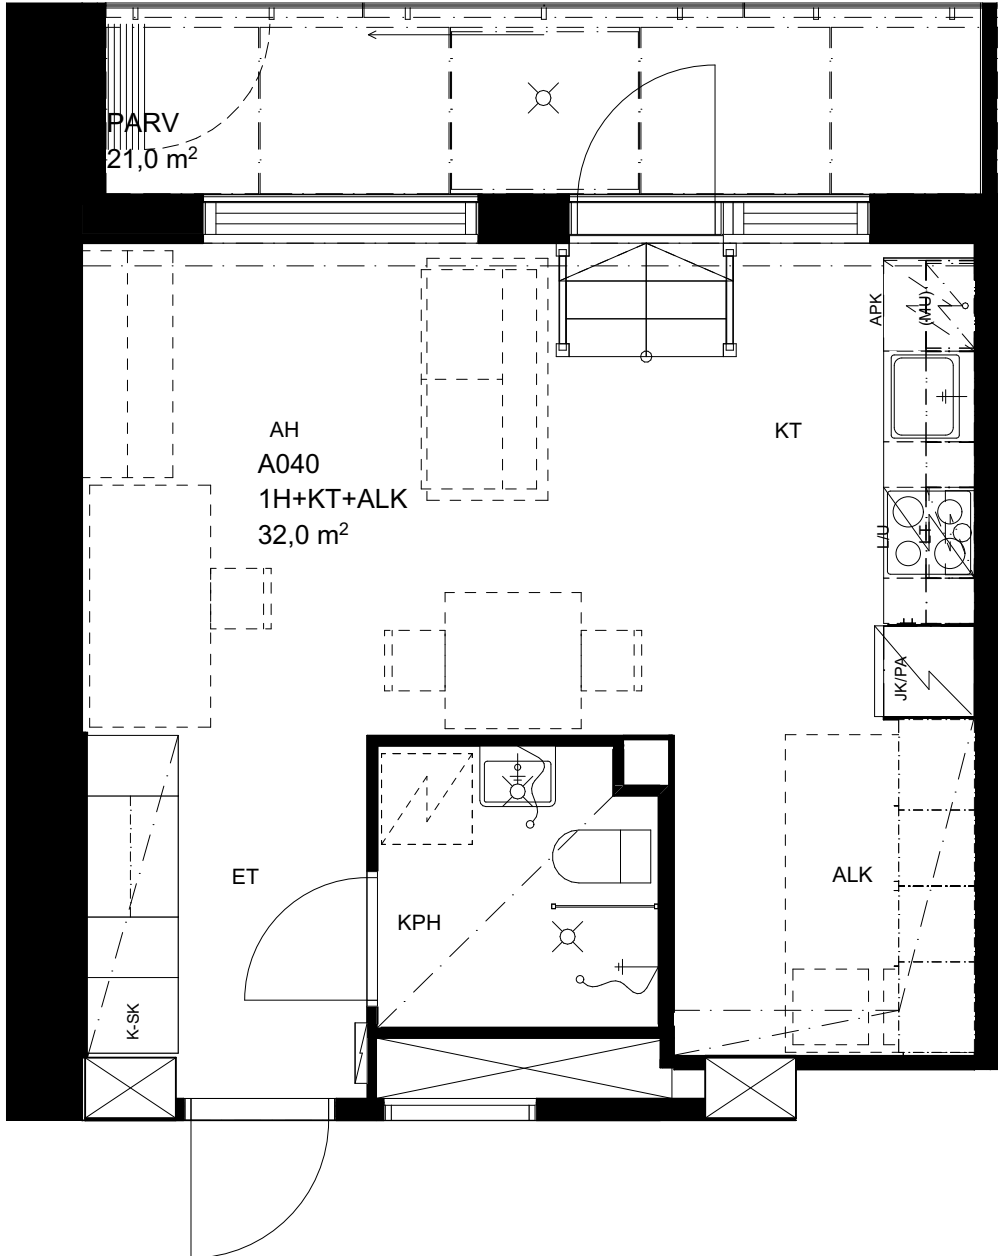

P. ←

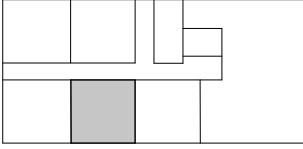

1H+KT+ALK 31,5m²
A038 5.krs parveke

