

4 355

5 185

3 200

2 605

11 385

5 800

11 385

4 775

3 500


5 185

4 355

23 400

20 930

5 800

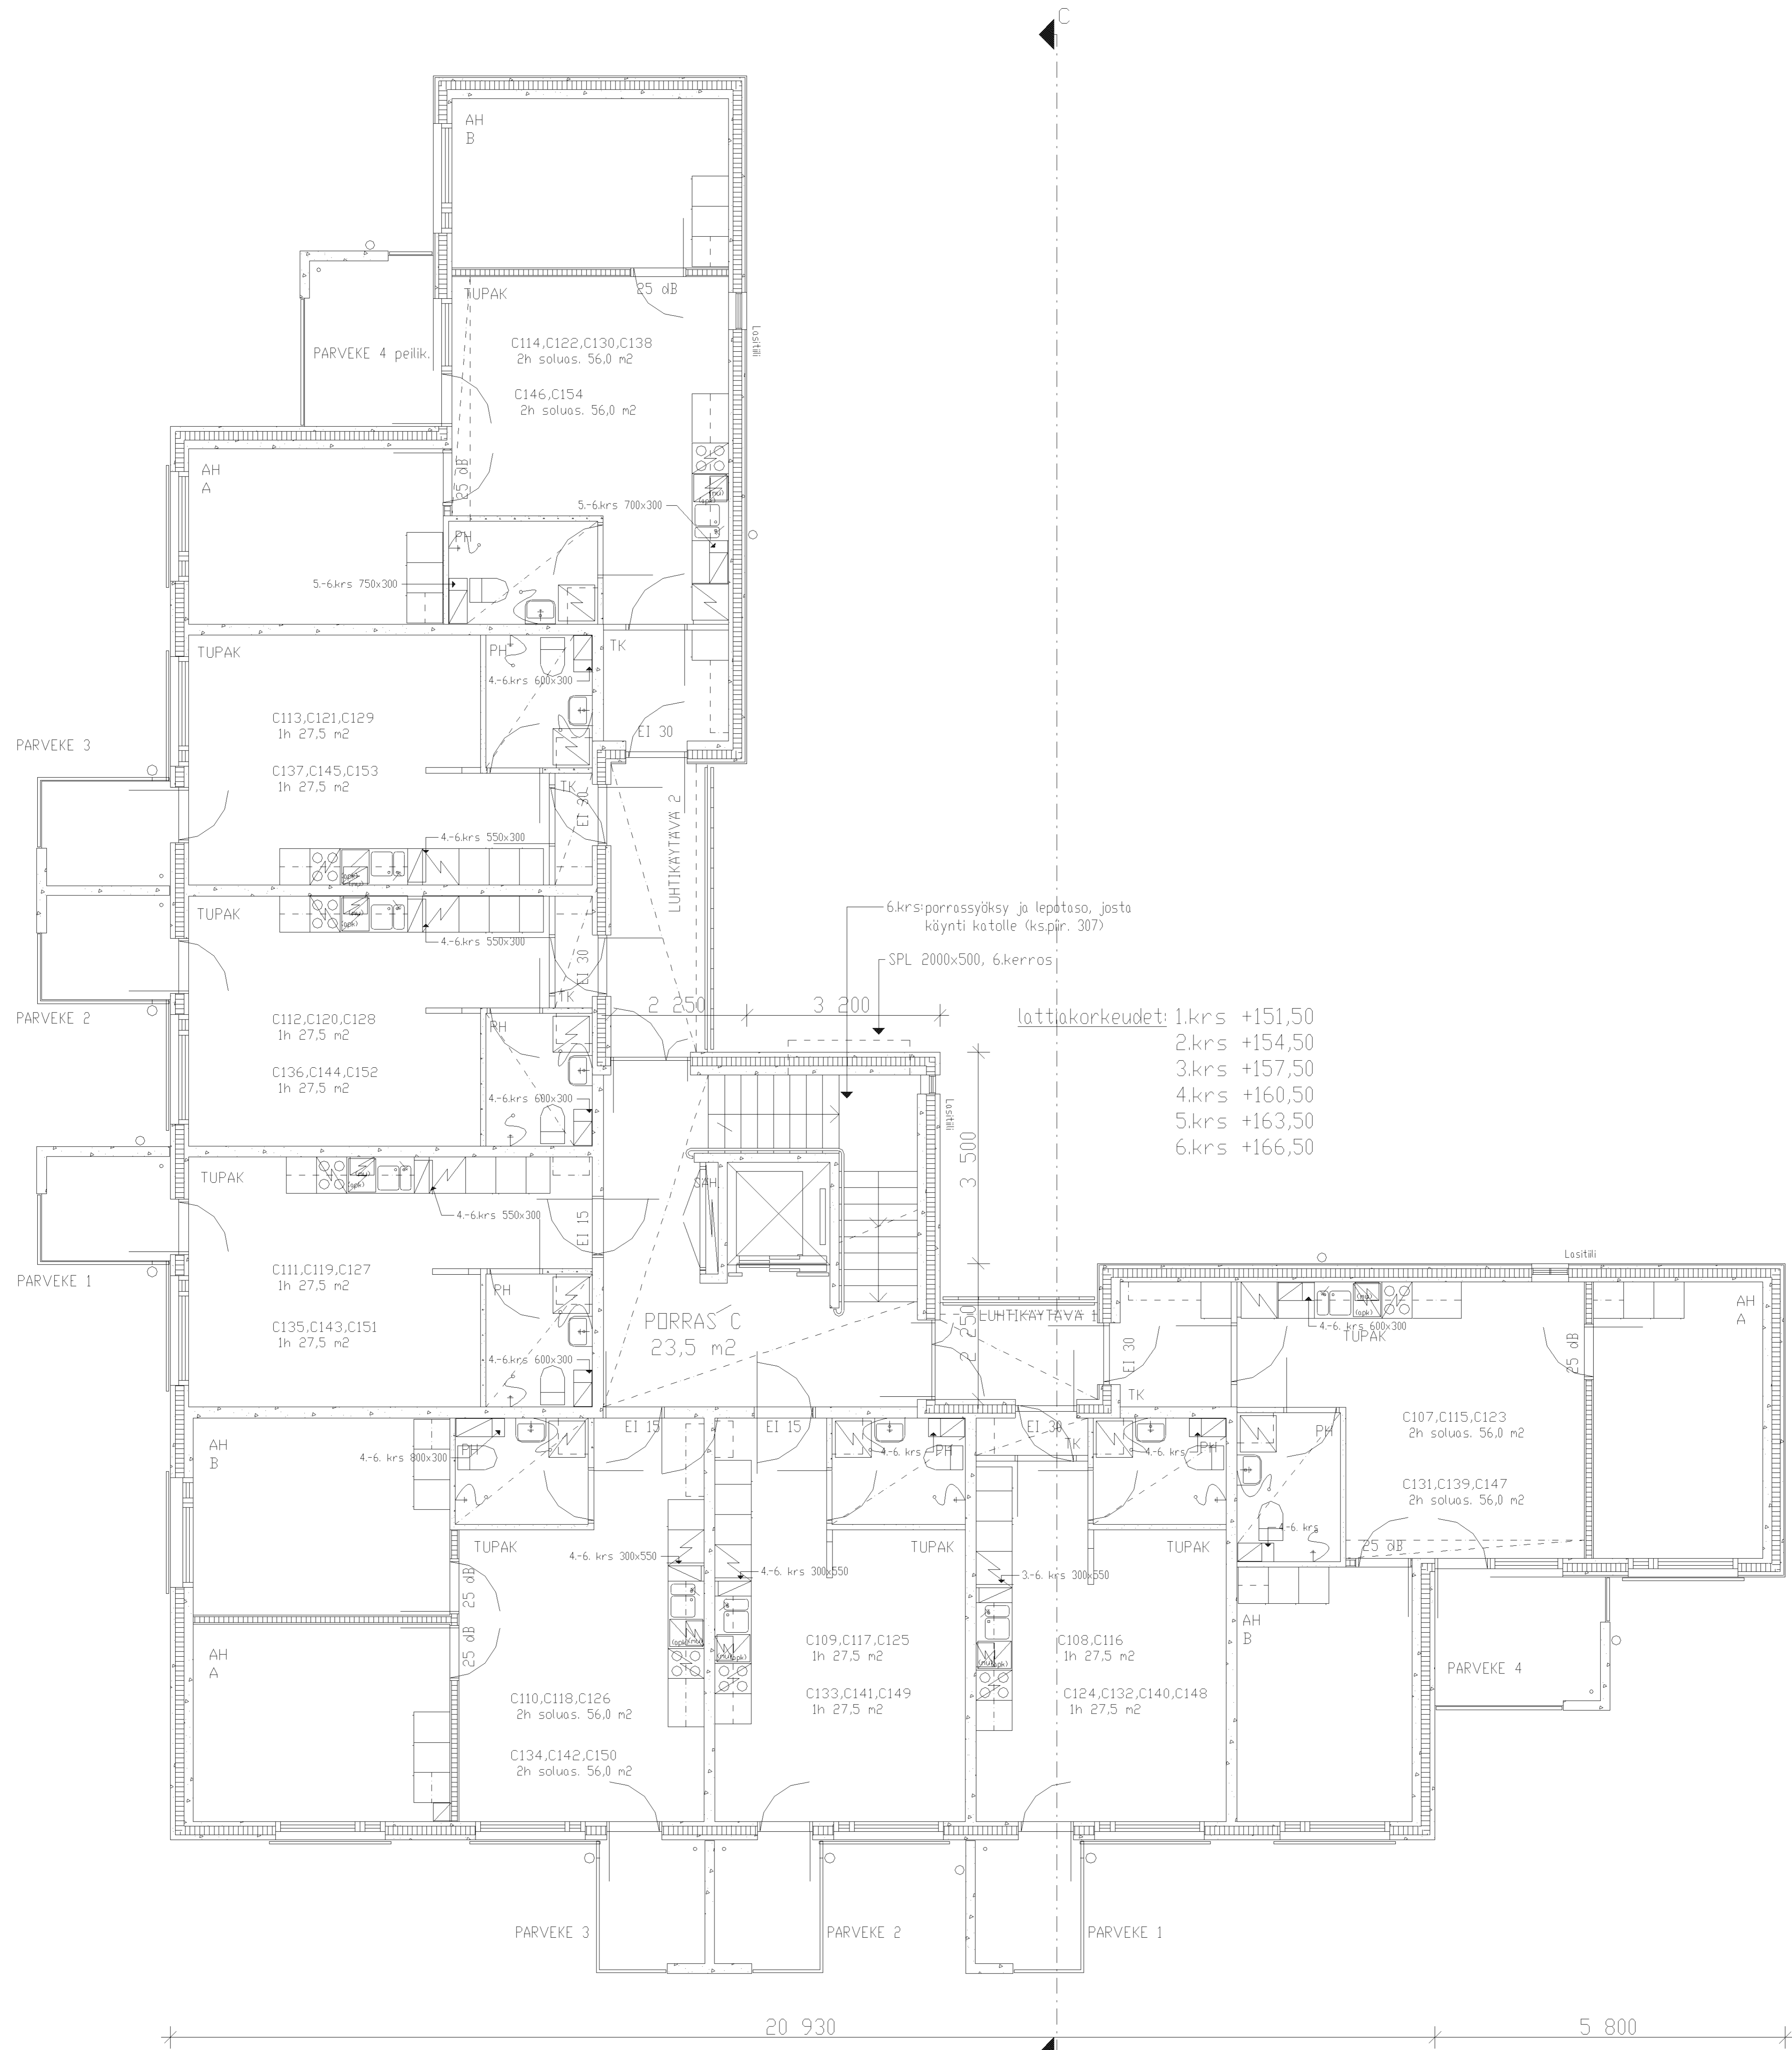

lattiakorkeudet: 1.krs +151,50
 2.krs +154,50
 3.krs +157,50
 4.krs +160,50
 5.krs +163,50
 6.krs +166,50

20 930

5 800