


31 32 33 34 35 36 37 38 39 40 41 42 43 45 46

1373 4060 6025 1240 1480 5120 720 6370 1480 1240 7130 1373

300 300

10700 2090 12840 2090 7745

L2

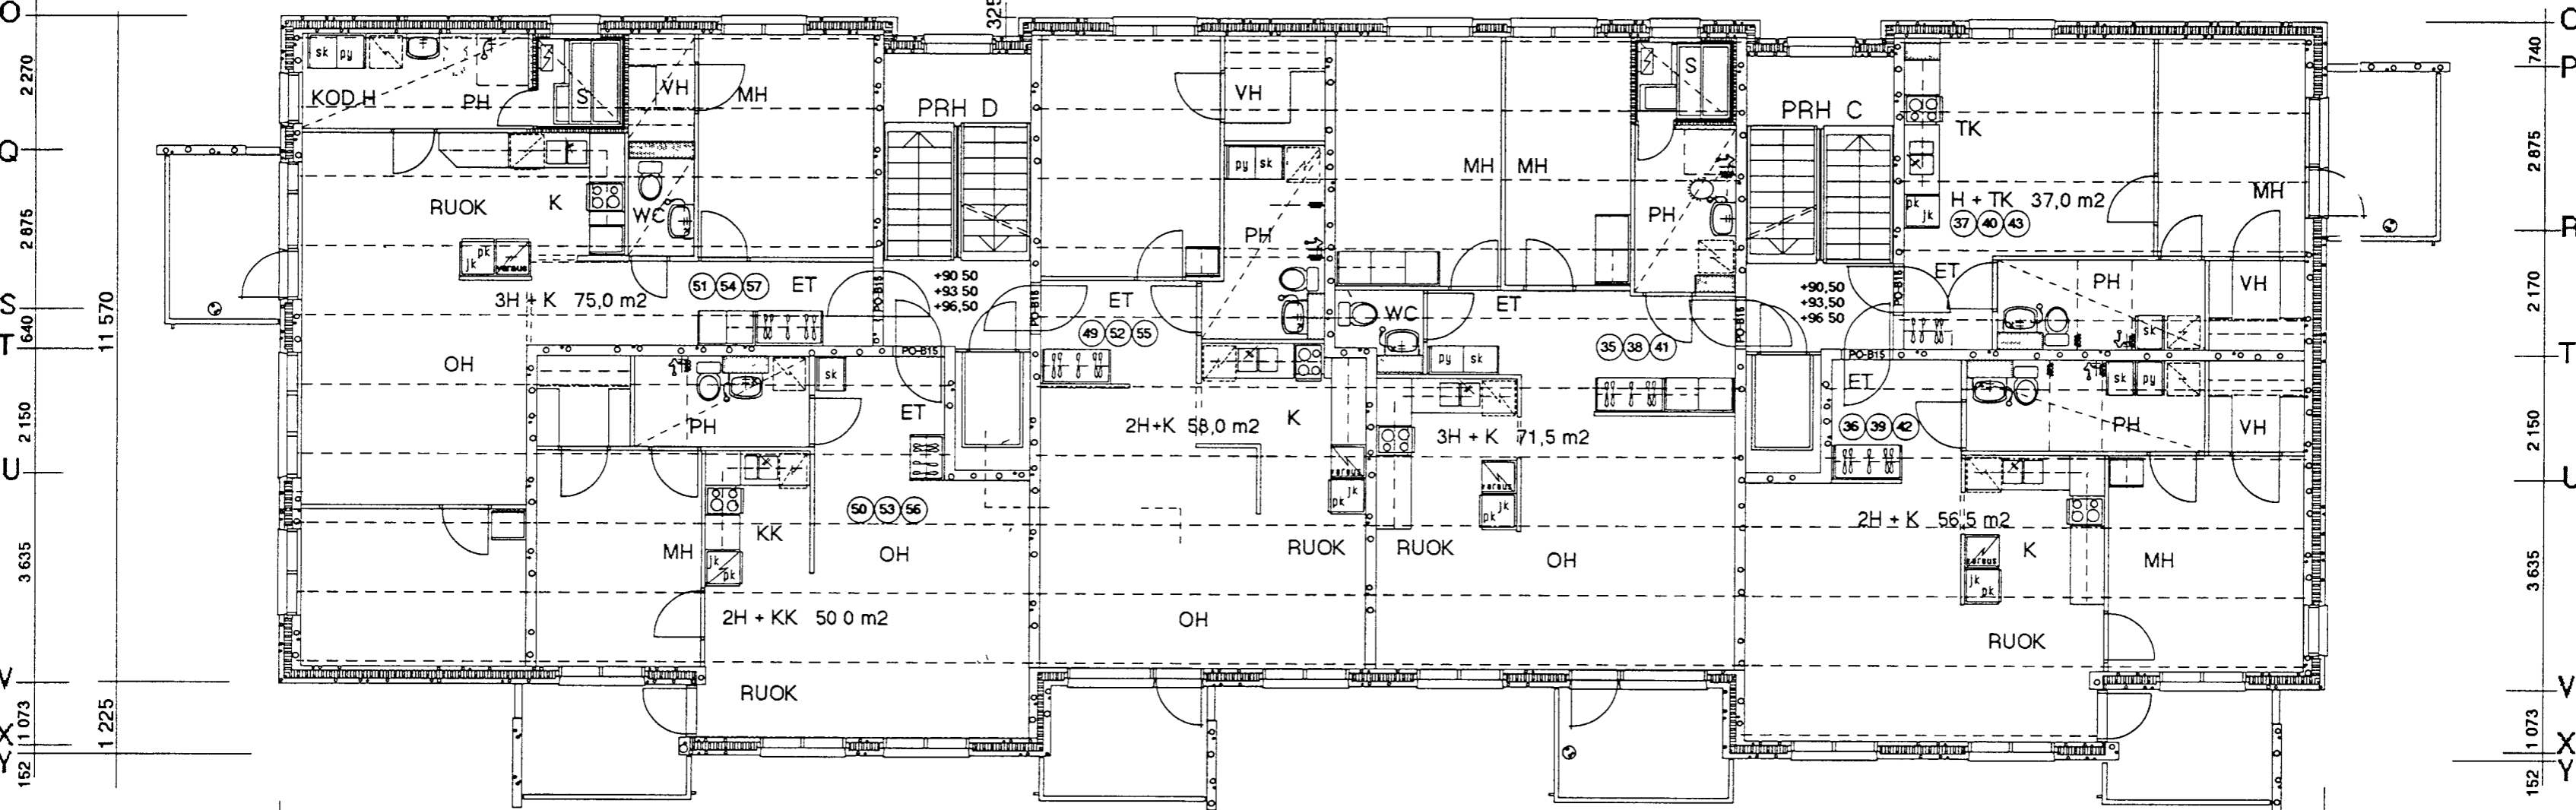

O 2270
Q 2875
S 1640
T 2150
U 3635
V 1152
X 1073
Y 152

O 740
P 2875
D 2170
T 2150
U 3635
V 1152
X 1073
Y 152

7115 6275 11640 6730 3705

35465

- L2

1373 300 3965 4060 8730 300 3240 1895 720 3360 3025 9310 525 1373

31 32 33 36 37 38 39 40 41 44 45 46