


4 355 5 185 3 200 2 605 11 385

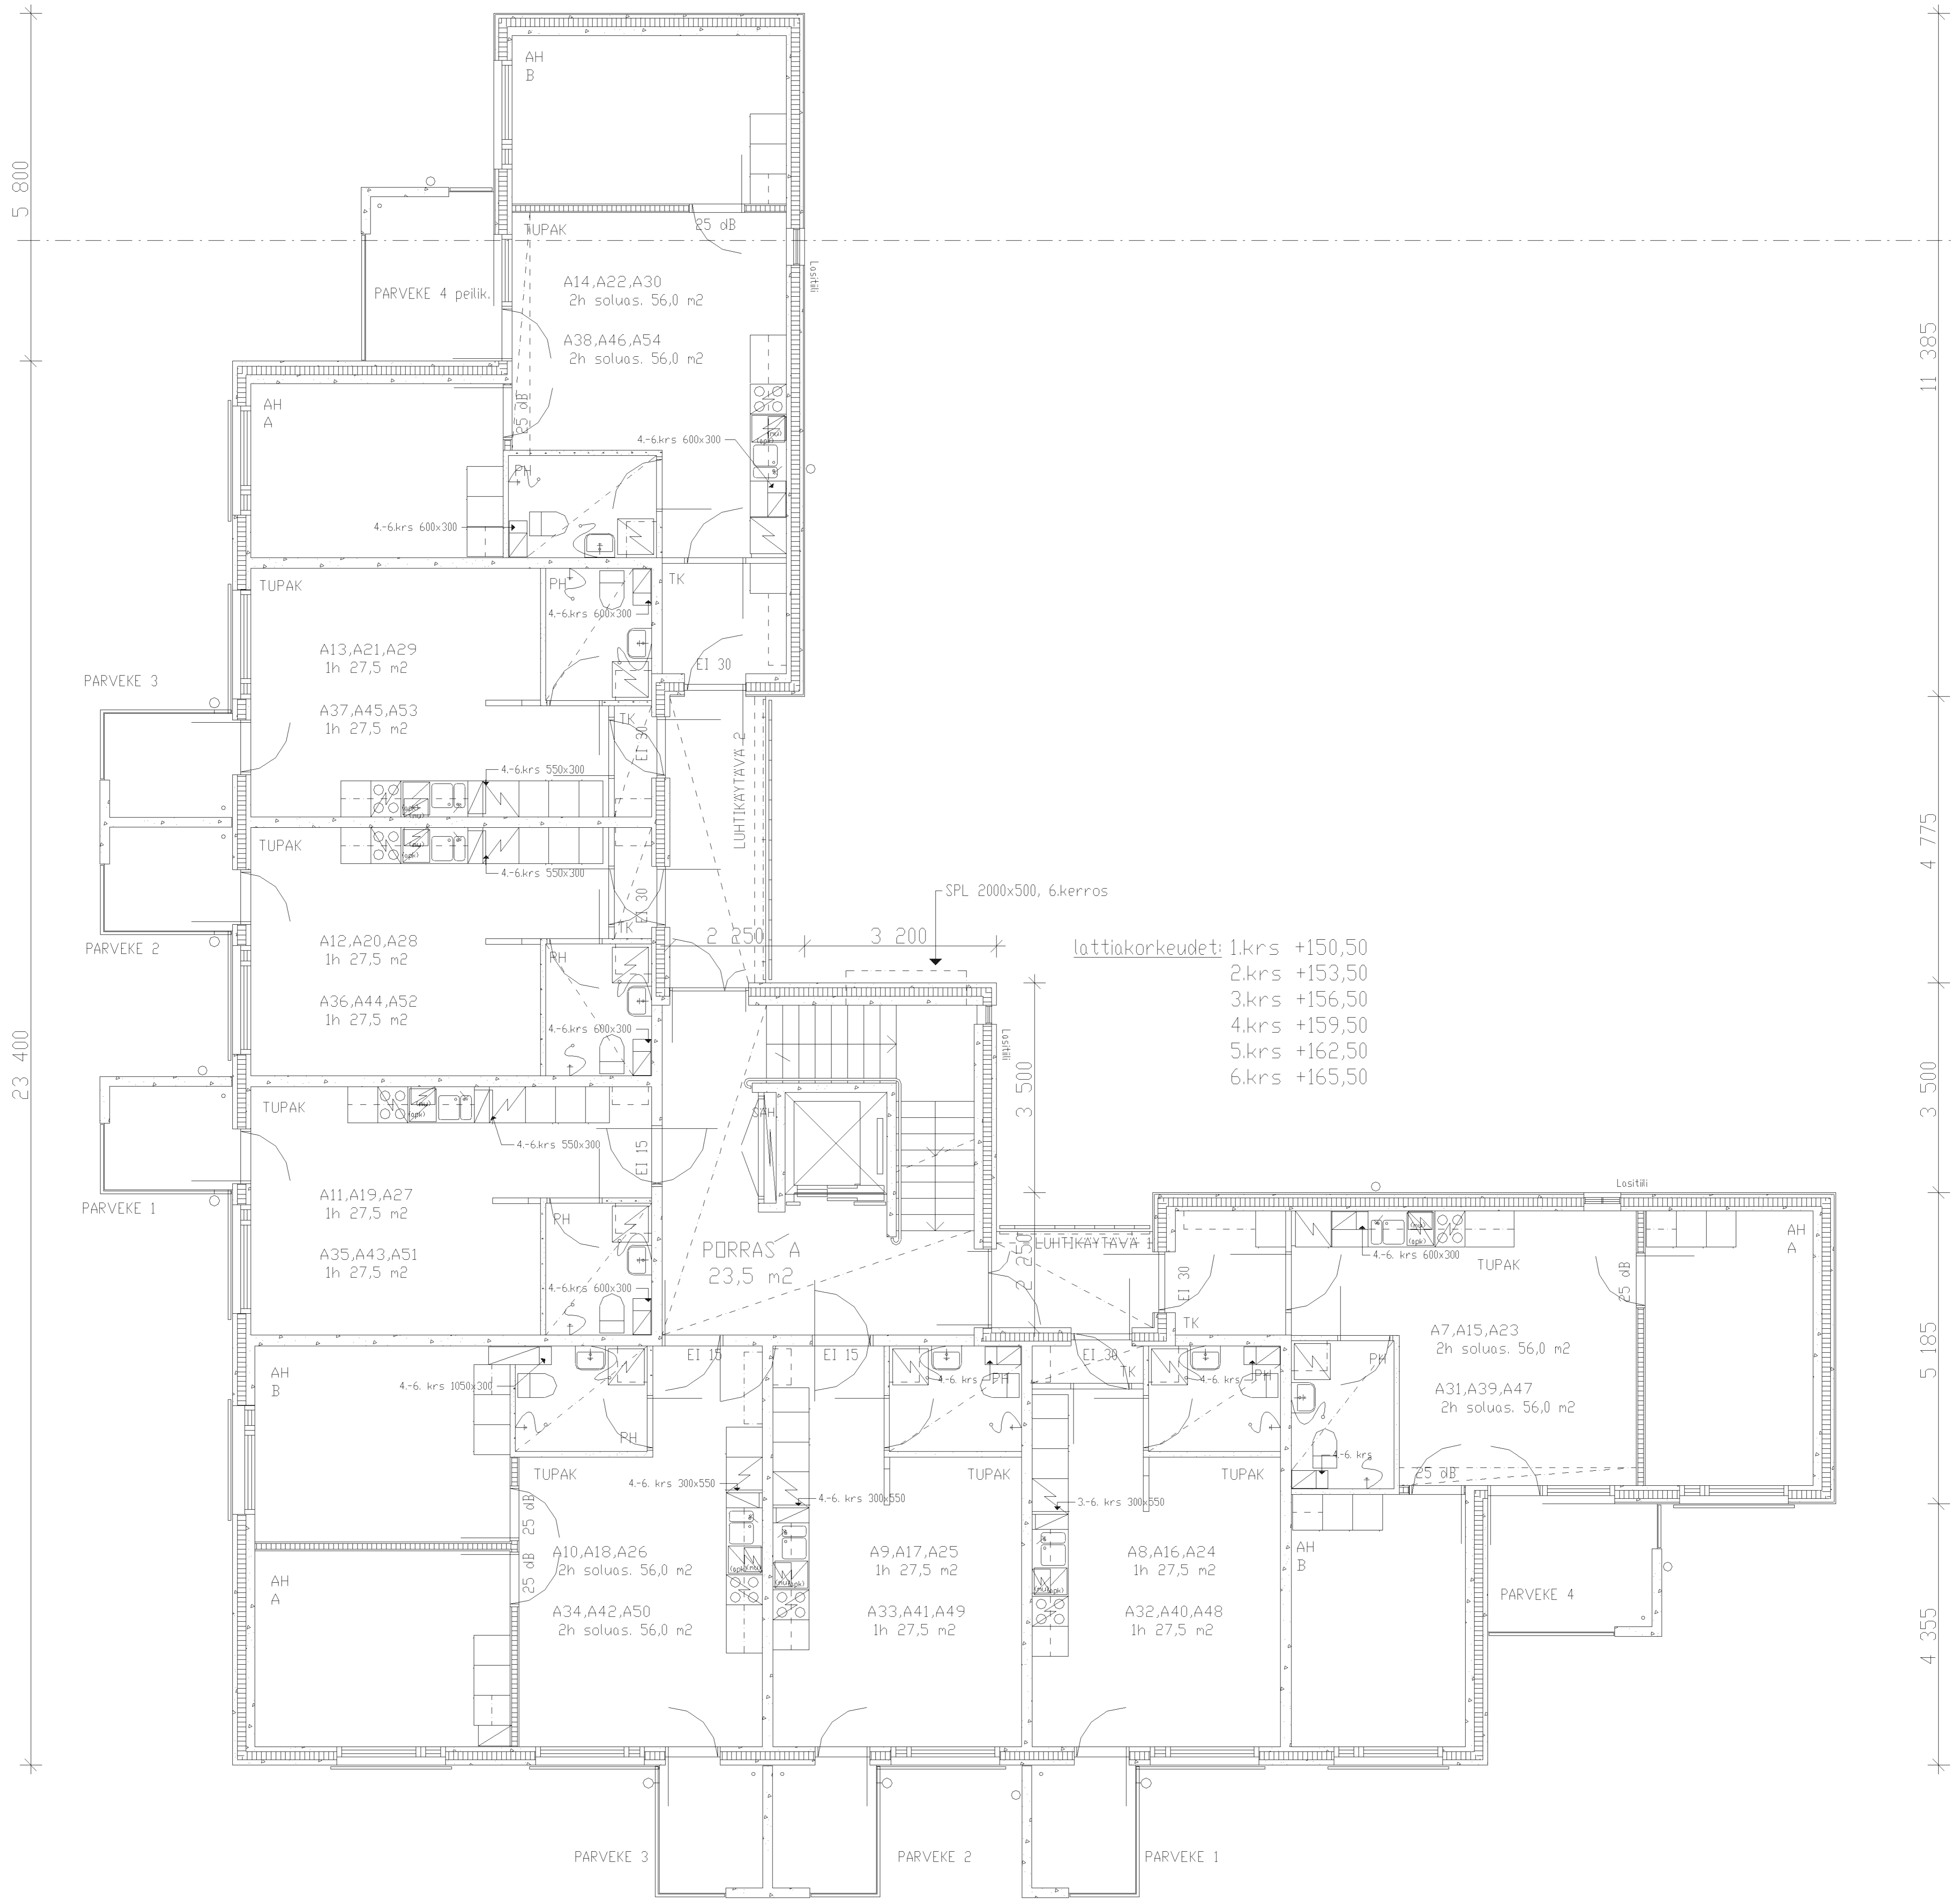

5 800

11 385

23 400

3 500

5 185

4 355

11 385

4 775

3 500

5 185

4 355

lattiakorkeudet:

1.krs	+150,50
2.krs	+153,50
3.krs	+156,50
4.krs	+159,50
5.krs	+162,50
6.krs	+165,50

20 930

5 800