

4 355

5 185

3 200

2 605

11 385

B

5 800

23 400

11 385

4 775

3 500


5 185

4 355

20 930

5 800

B

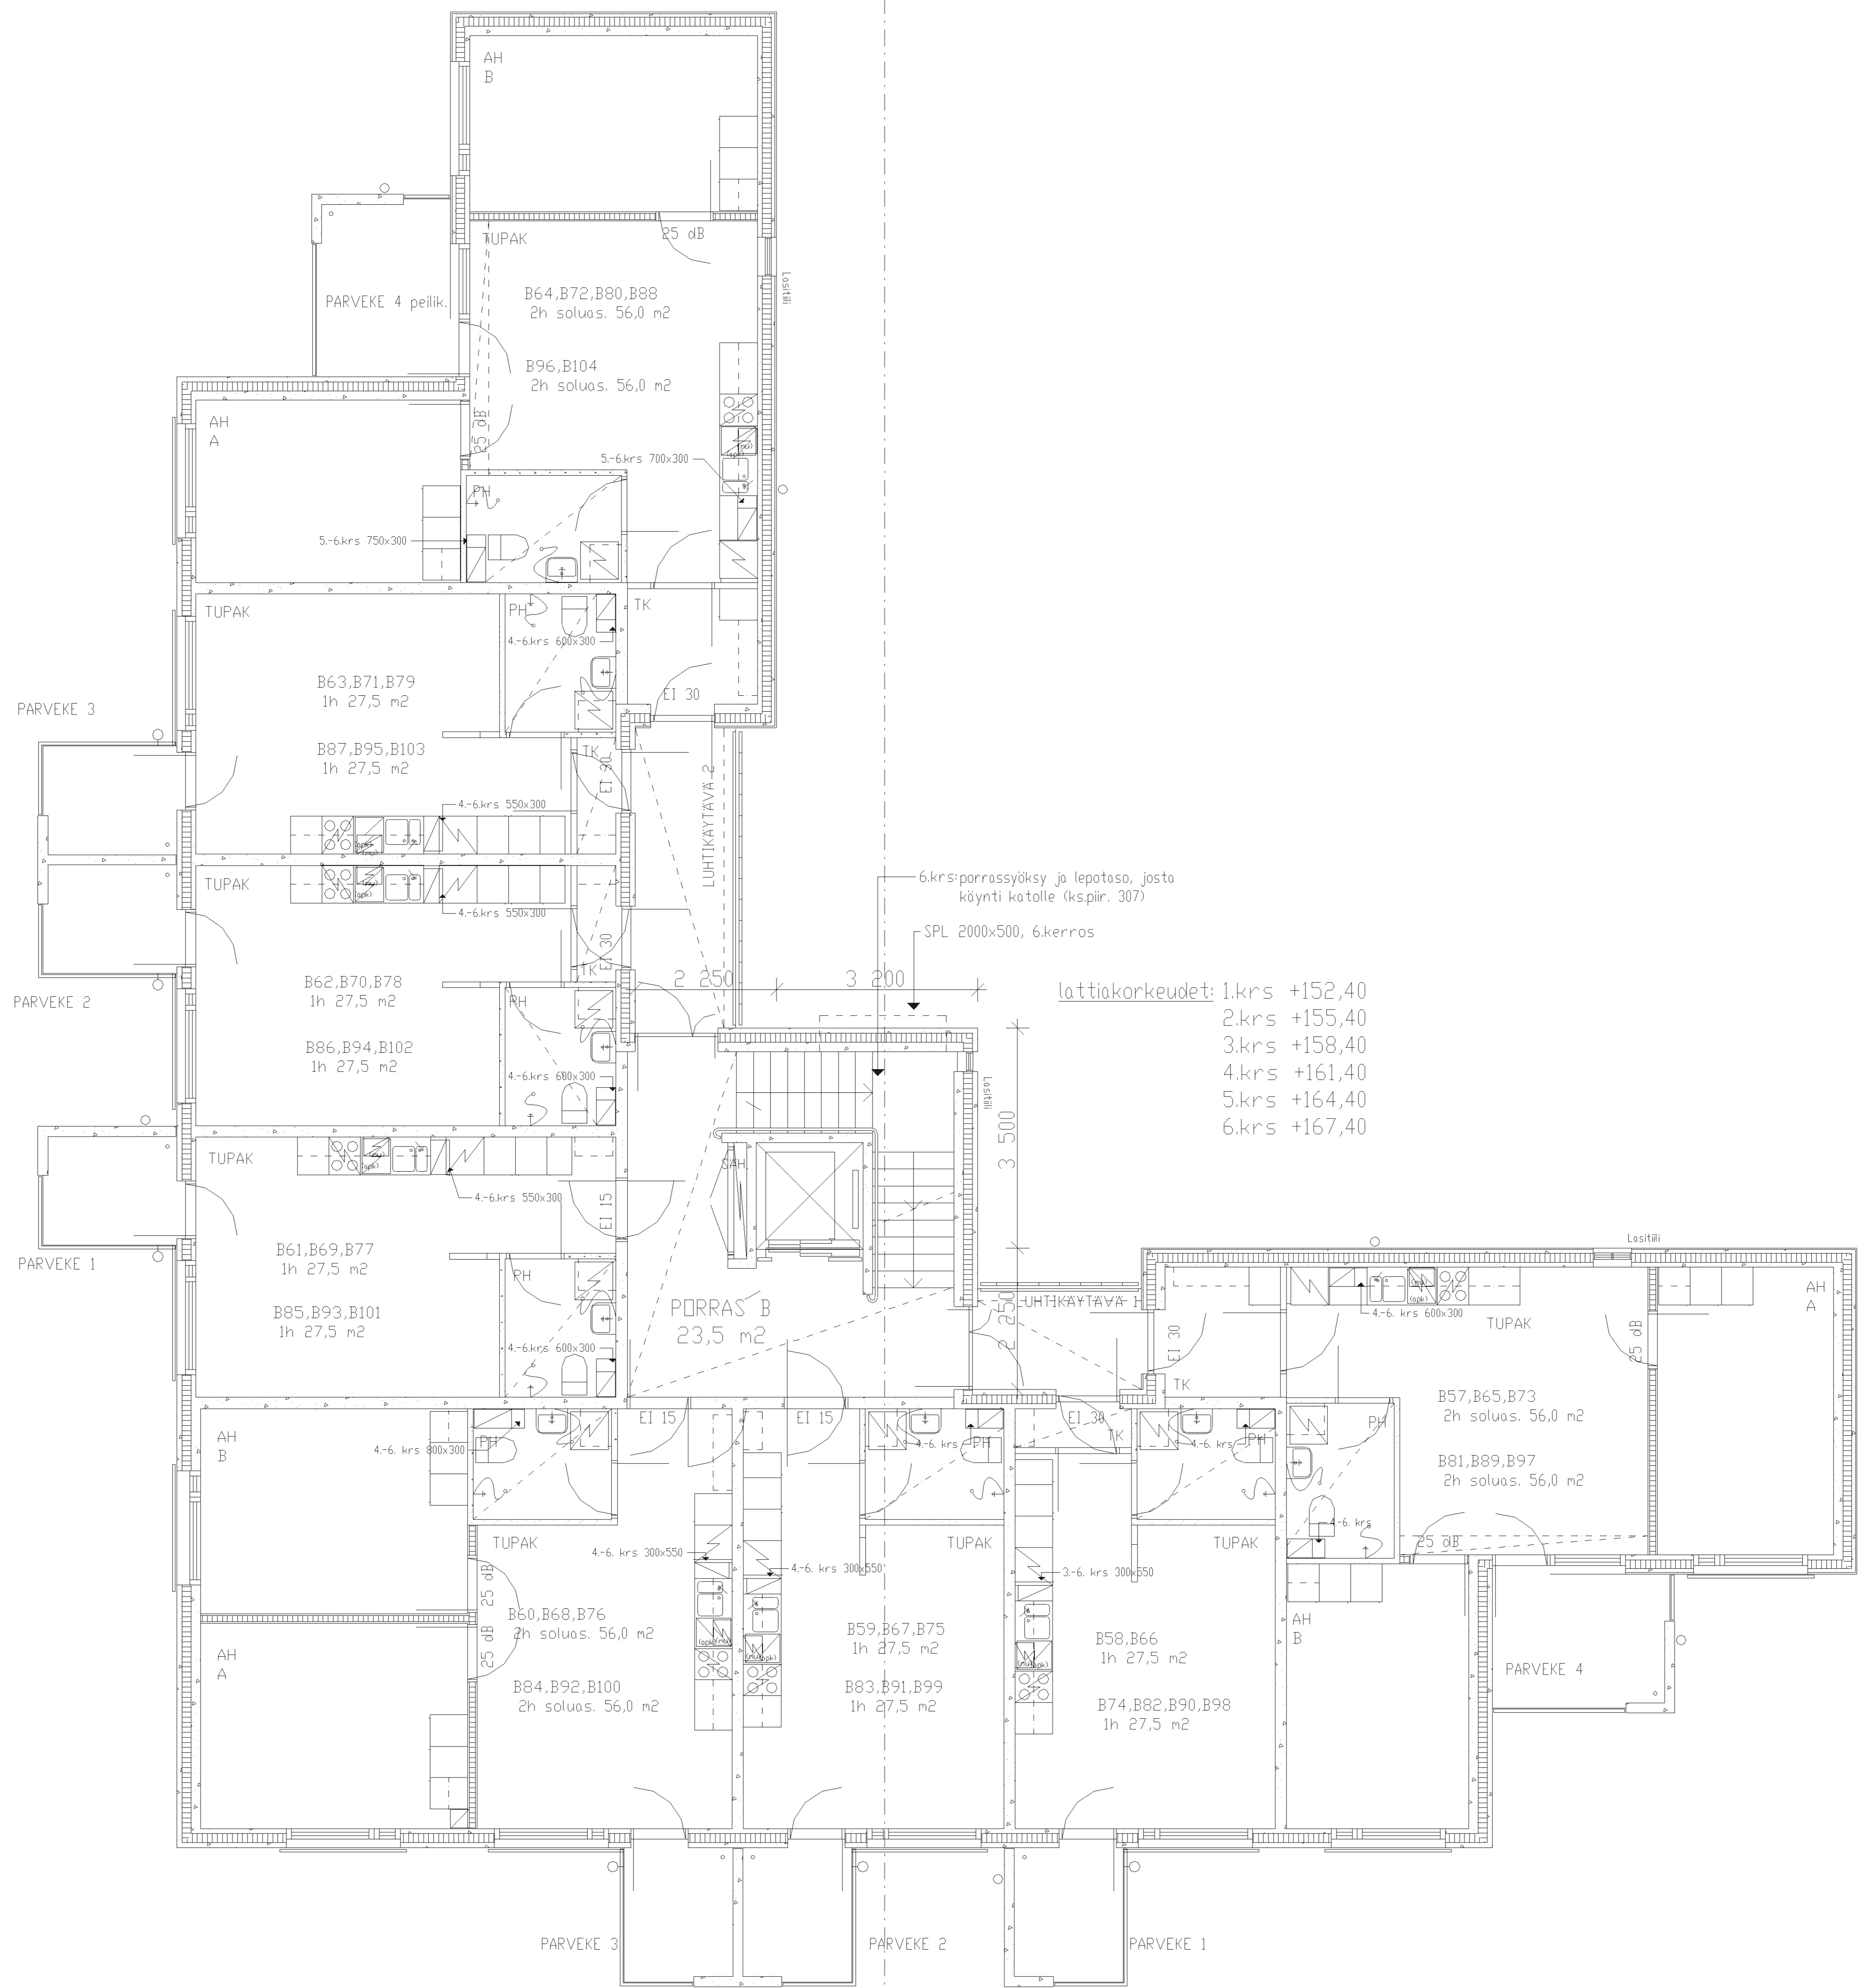

lattiakorkeudet: 1.krs +152,40  
 2.krs +155,40  
 3.krs +158,40  
 4.krs +161,40  
 5.krs +164,40  
 6.krs +167,40